


ANNEX B2

Site Plan

Building Plan Approval No : A1840-01705-2017 BP 01 dated 02 April 2019

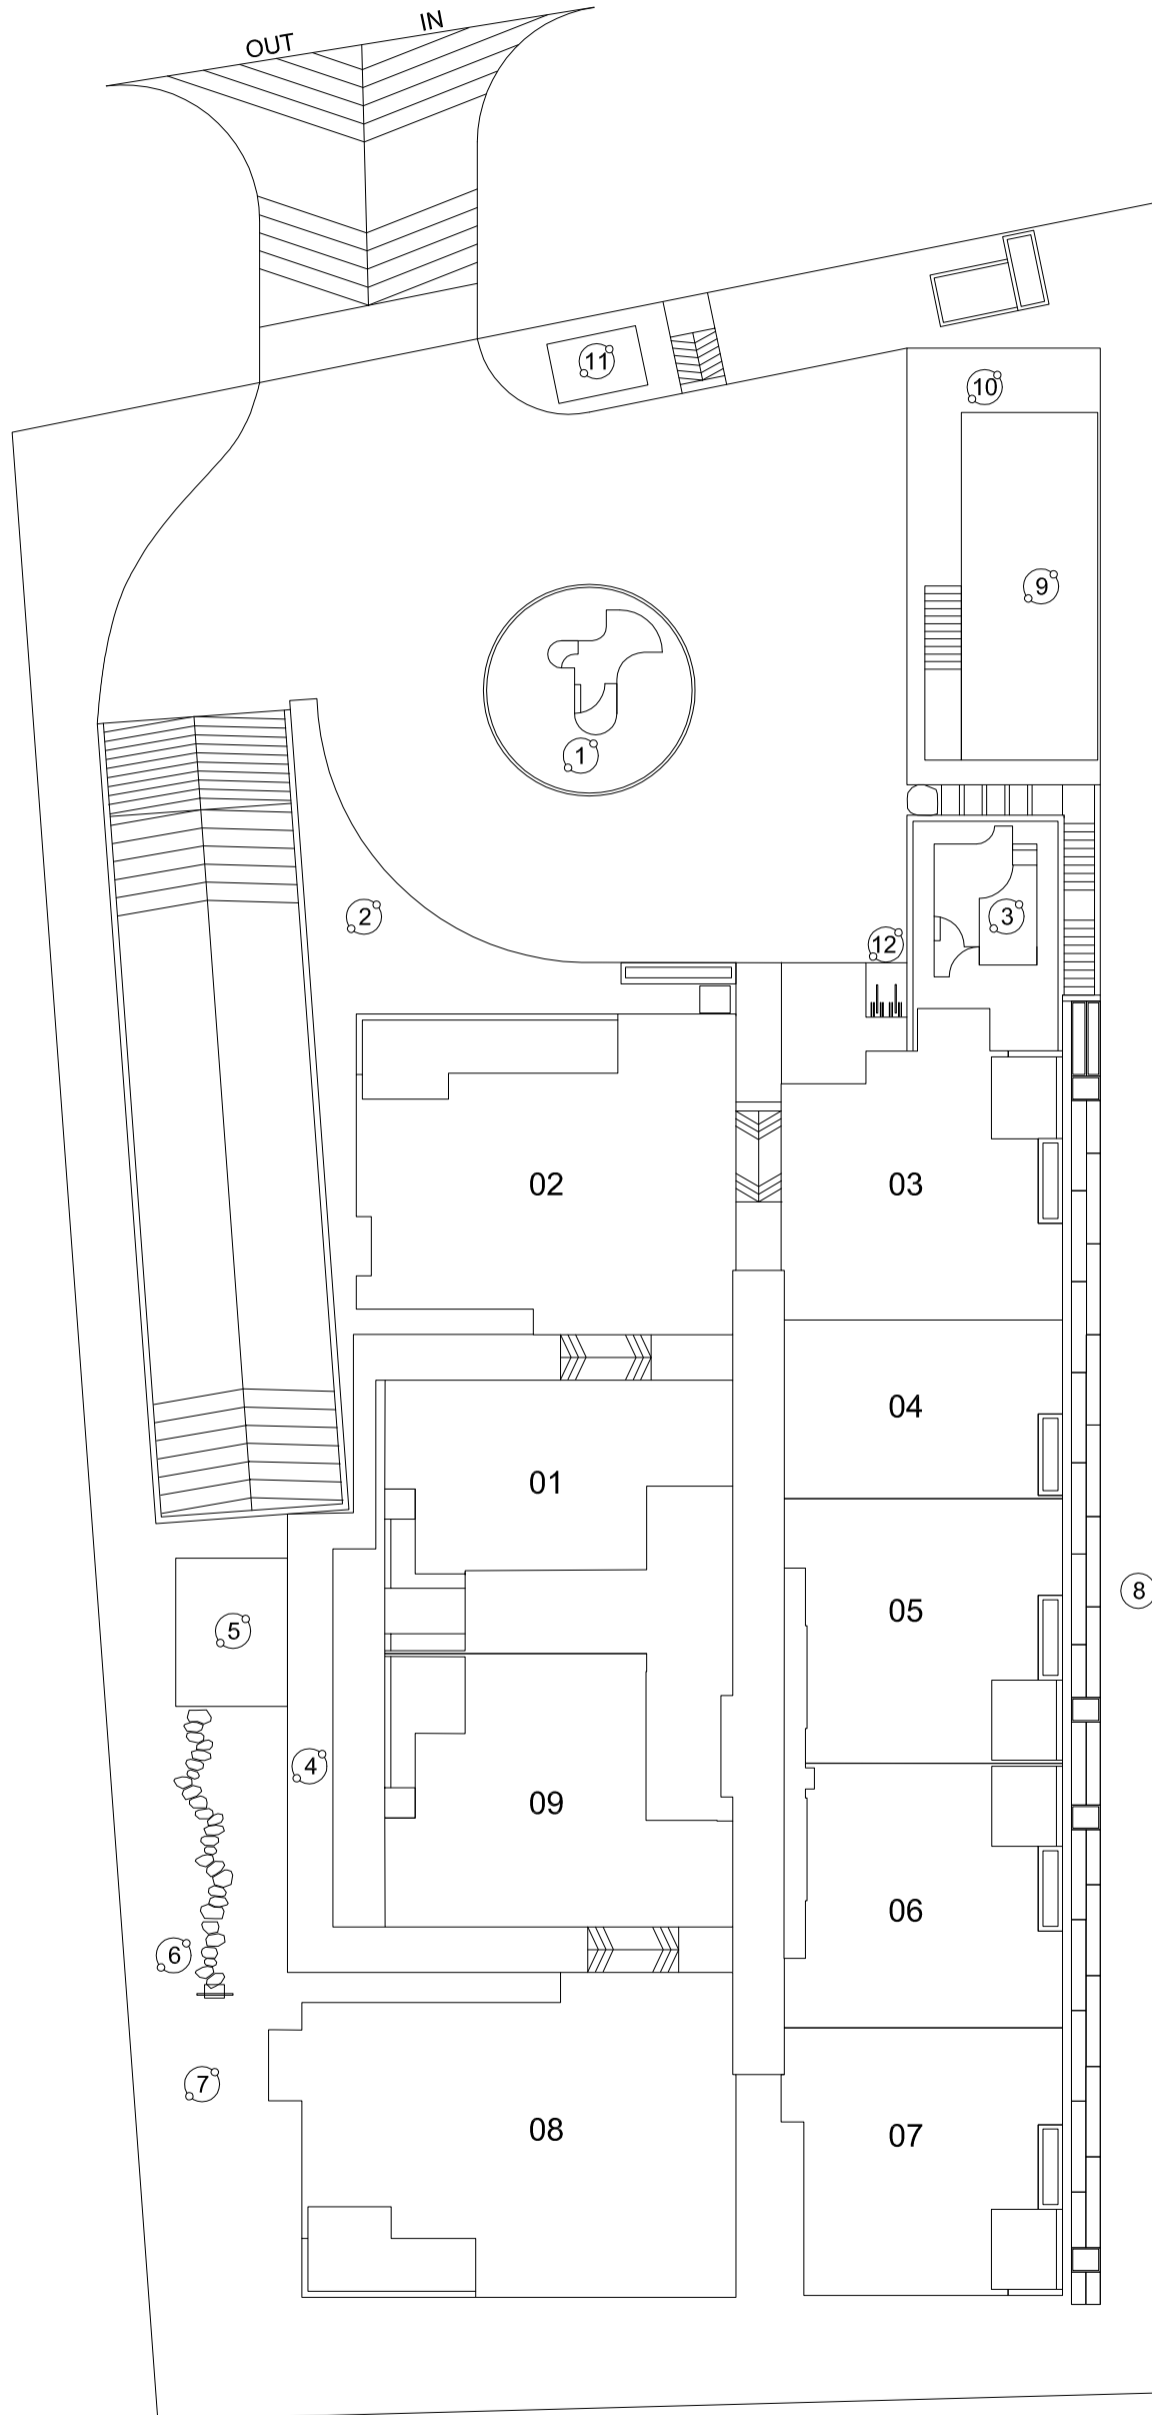

LEGEND :

- ① Drop Off
- ② Garden of Jewels
- ③ Lily Pond
- ④ Framed Garden
- ⑤ Pavilion
- ⑥ Swing Garden
- ⑦ Palm Walk
- ⑧ Enchanted Garden
- ⑨ Substation
- ⑩ Bin Point
- ⑪ Guard House
- ⑫ Bicycle Lots




1ST STOREY

ANNEX B2


Site Plan

Building Plan Approval No : A1840-01705-2017 BP 01 dated 02 April 2019

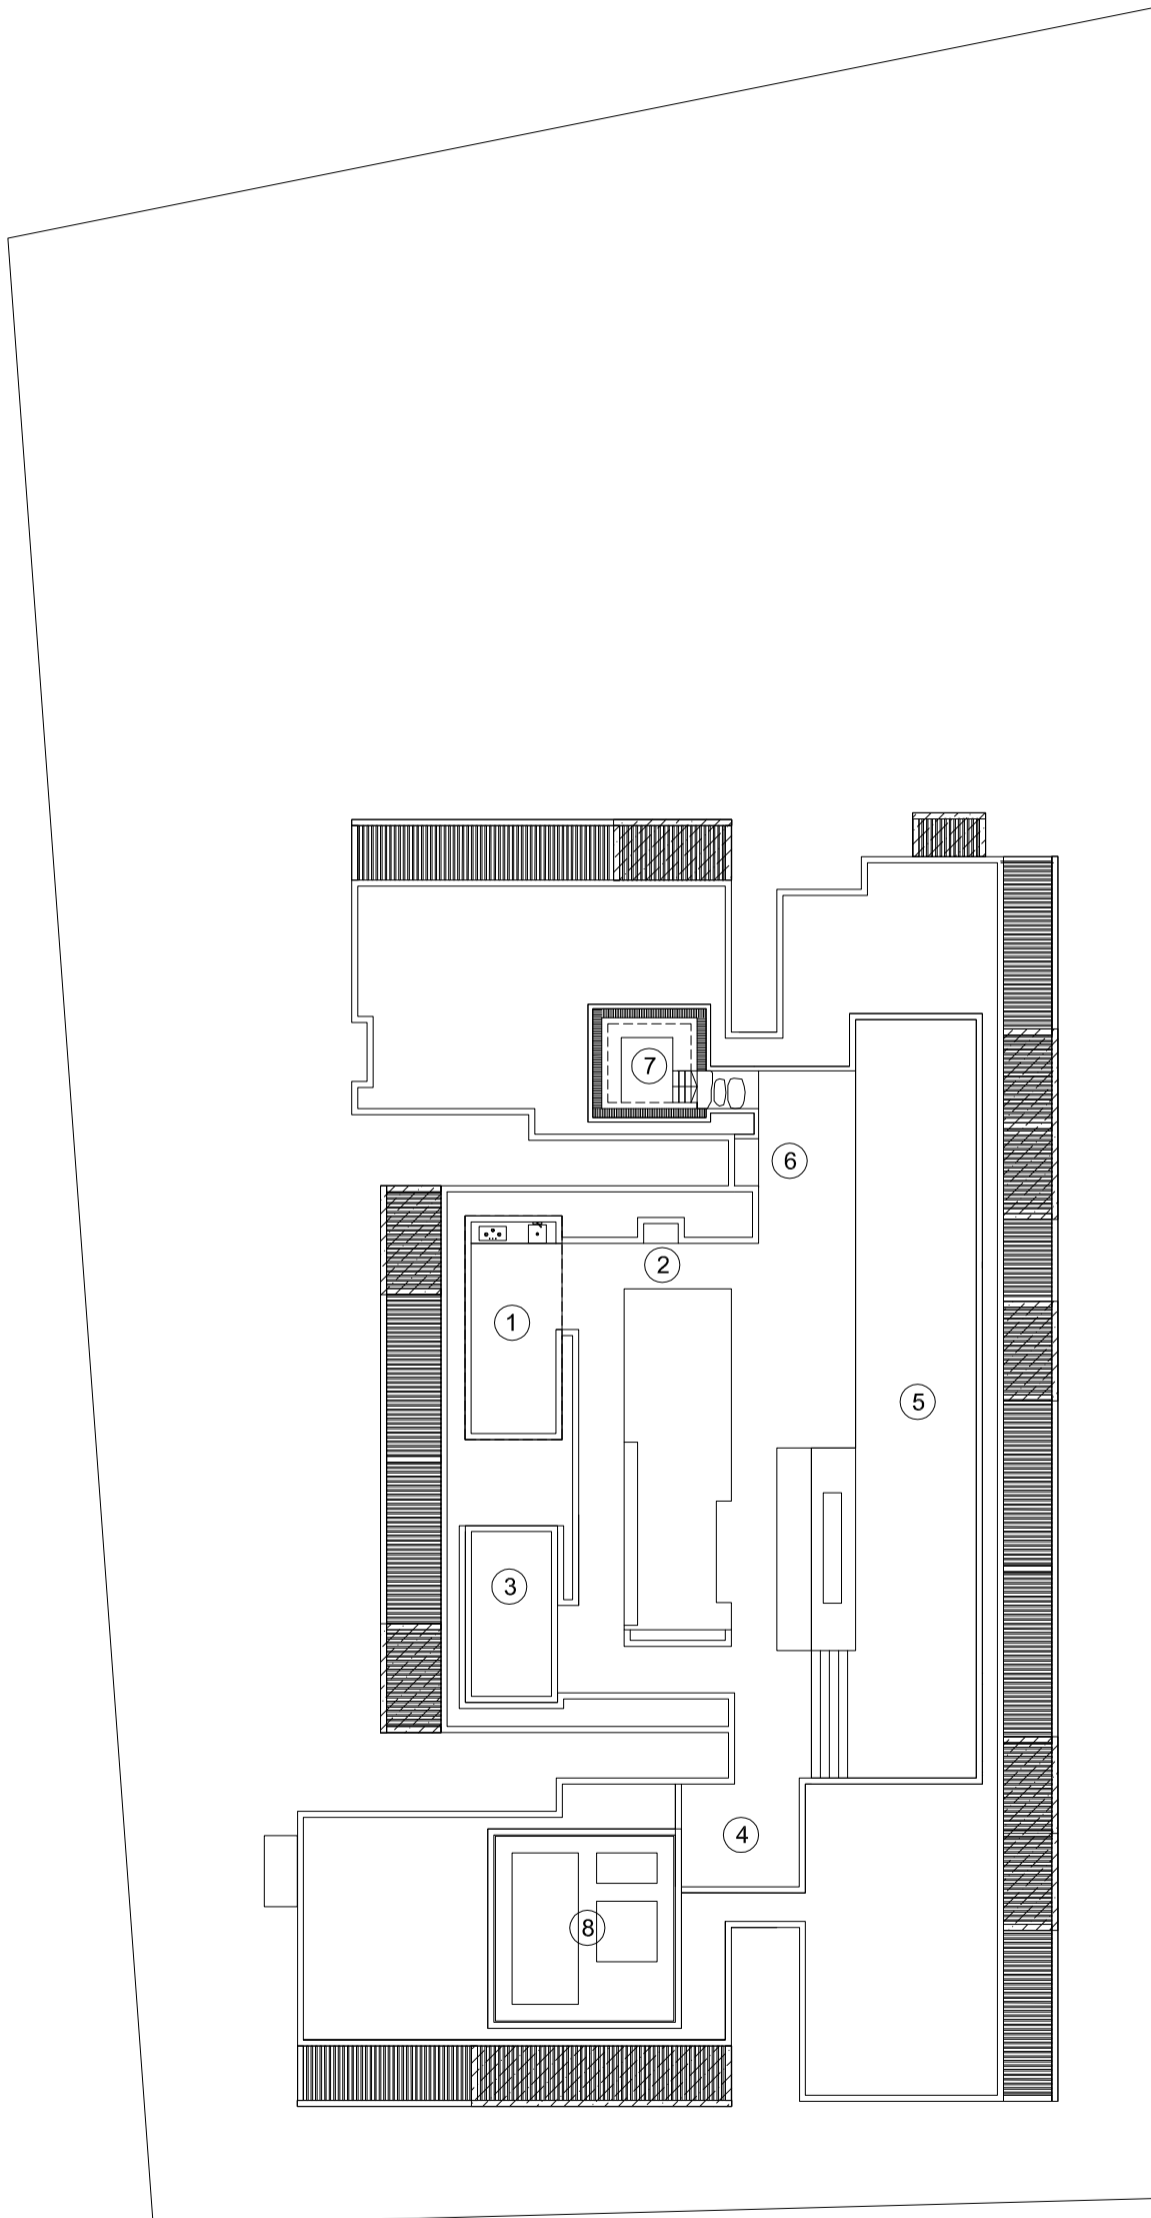

LEGEND :

- ① Barbeque Pavilion
- ② Garden Seating
- ③ Gym
- ④ Outdoor Gym
- ⑤ 25M Lap Pool
- ⑥ Outdoor Shower
- ⑦ Jacuzzi in Meadows
- ⑧ Water Tank

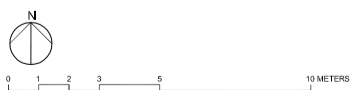

ROOF TERRACE